


INTERSTATE 40 WEST - 75 SOUTH
 INTERSTATE 40 EAST - 75 NORTH

TRACT ONE

BEGINNING at a concrete monument located at the Southeastern intersection of the right of ways of Palestine Road and Watt Road; said concrete monument located 85 feet from the center-lines of both Palestine and Watt Road; thence from said POINT OF BEGINNING with the Southern right of way of Palestine Road North 60° 06' East, 256.39 feet to a concrete monument; thence continuing with said right of way North 21° 01' East, 1018.59 feet to an iron pin; thence leaving said right of way South 42° 12' East, 298.06 feet to an iron pin; thence South 42° 52' East, 194.16 feet to an iron pin; thence South 14° 56' West, 750.48 feet to an iron pin; thence South 54° 18' West, 550.0 feet to an iron pin located in the Northeastern right of way of Watt Road; thence with said right of way North 69° 44' West, 47.69 feet to an iron pin; thence North 38° 18' West, 194.70 feet to an iron pin; thence North 60° 29' West, 160.70 feet to an iron pin; thence with a curve to the right, having a radius of 869.93 feet, North 30° 54' West, a chord distance of 350.56 feet to a concrete monument being the POINT OF BEGINNING, said Tract containing 22.12 Acres.

TRACT ONE
 22.12 AC.

TRACT TWO
 9.93 AC.

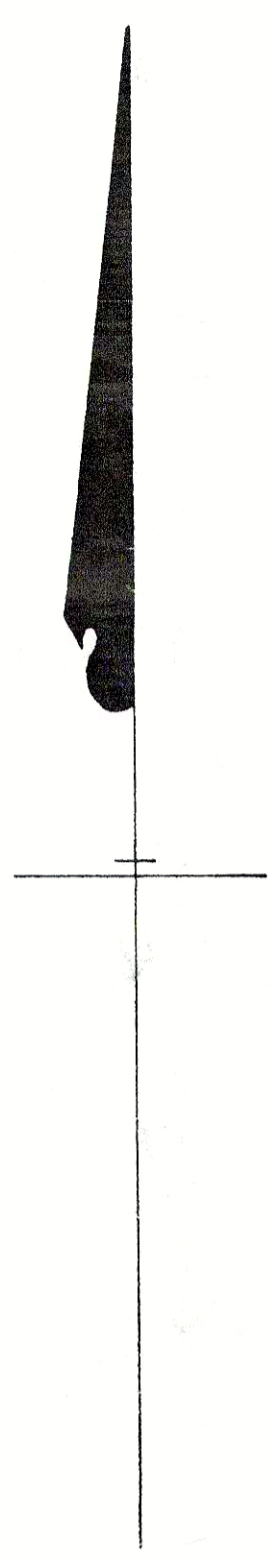

CERTIFICATE OF SURVEY
 I hereby certify that I am a Surveyor, licensed to do surveying under the laws of the State of Tennessee, and I have surveyed the herein described property, to wit: the plat contained in the said survey, and that same is true and correct.
 T.J. Hatmaker Surveyor
 Tennessee Certificate No. 167

PROPERTY OF VIRGINIA H. PALMER	
SCALE: 1" = 100'	APPROVED BY
DATE: 4-19-85	REV. 3-29-85
DISTRICT 6 KNOX CO., TENNESSEE	
T. J. HATMAKER, SURVEYOR 523-7041 301 CUMBERLAND AVE., KNOXVILLE, TN.	DRAWING NUMBER 33.613-3